

THIS DRAWING MAY BE COMMERCIALY SENSITIVE

NOTES:


- PROPOSED CPO LAND OVERLAID OVER MASTERPLAN PARAMETER PLAN. REFERENCE LAN_02.1-AHR-MP-ZZ-DR-A-92-009_PROPOSED LANDSCAPE_P14

LEGEND

CPO Boundary Line	Sustainable Drainage Strategy (SuDS):
Permanent Land Acquisition	Minimum 6m Wide Swale
New Rights	2.5m Wide Swale
Developable Plot	Infiltration / Detention Basin
Plot where no change proposed	Wetpond
Woodlark / Skylark Habitat	NAR Infiltration Basin
Exercise Trail	NAR Wetpond
Outdoor Gym Station	Infiltration Trench
Parks, Amenity & Civic Space (Type 1):	
Informal Sport	
Informal Sport & Community Event Space	
Natural Space (Type 2):	
Retained Woodland	
New Forest	
Retained Hedge	
Proposed Hedge	
Hedge Enhancement	
Retained Tree	
Fishing Pond	
Public Access Sports Facilities (Type 3):	
Outdoor Sport	
Children's Play Areas (Type 4):	
Neighbourhood Equipped Area of Play	
Large Destination Play Area	
Teenage Provision (Type 5):	
Large Teenage Provision	
Satellite Teenage Provision	
Allotments (Type 6)	
Suitable Alternative Natural GreenSpace:	
Phase 1	
Potential Phase 2	
Highway Land:	
Indicative Street Planting	
Verge	

P4	14DEC22	CPO BOUNDARIES UPDATED	RRS	ST	CN
P3	31MAY22	CPO BOUNDARIES UPDATE	RRS	CN	CN
P2	04MAY22	UPDATED CPO AREAS	RRS	CN	CN
P1	19JAN22	FOR INFORMATION ONLY	RRS	CN	CN

Rev	Date	Description	Drawn	Check	Approv

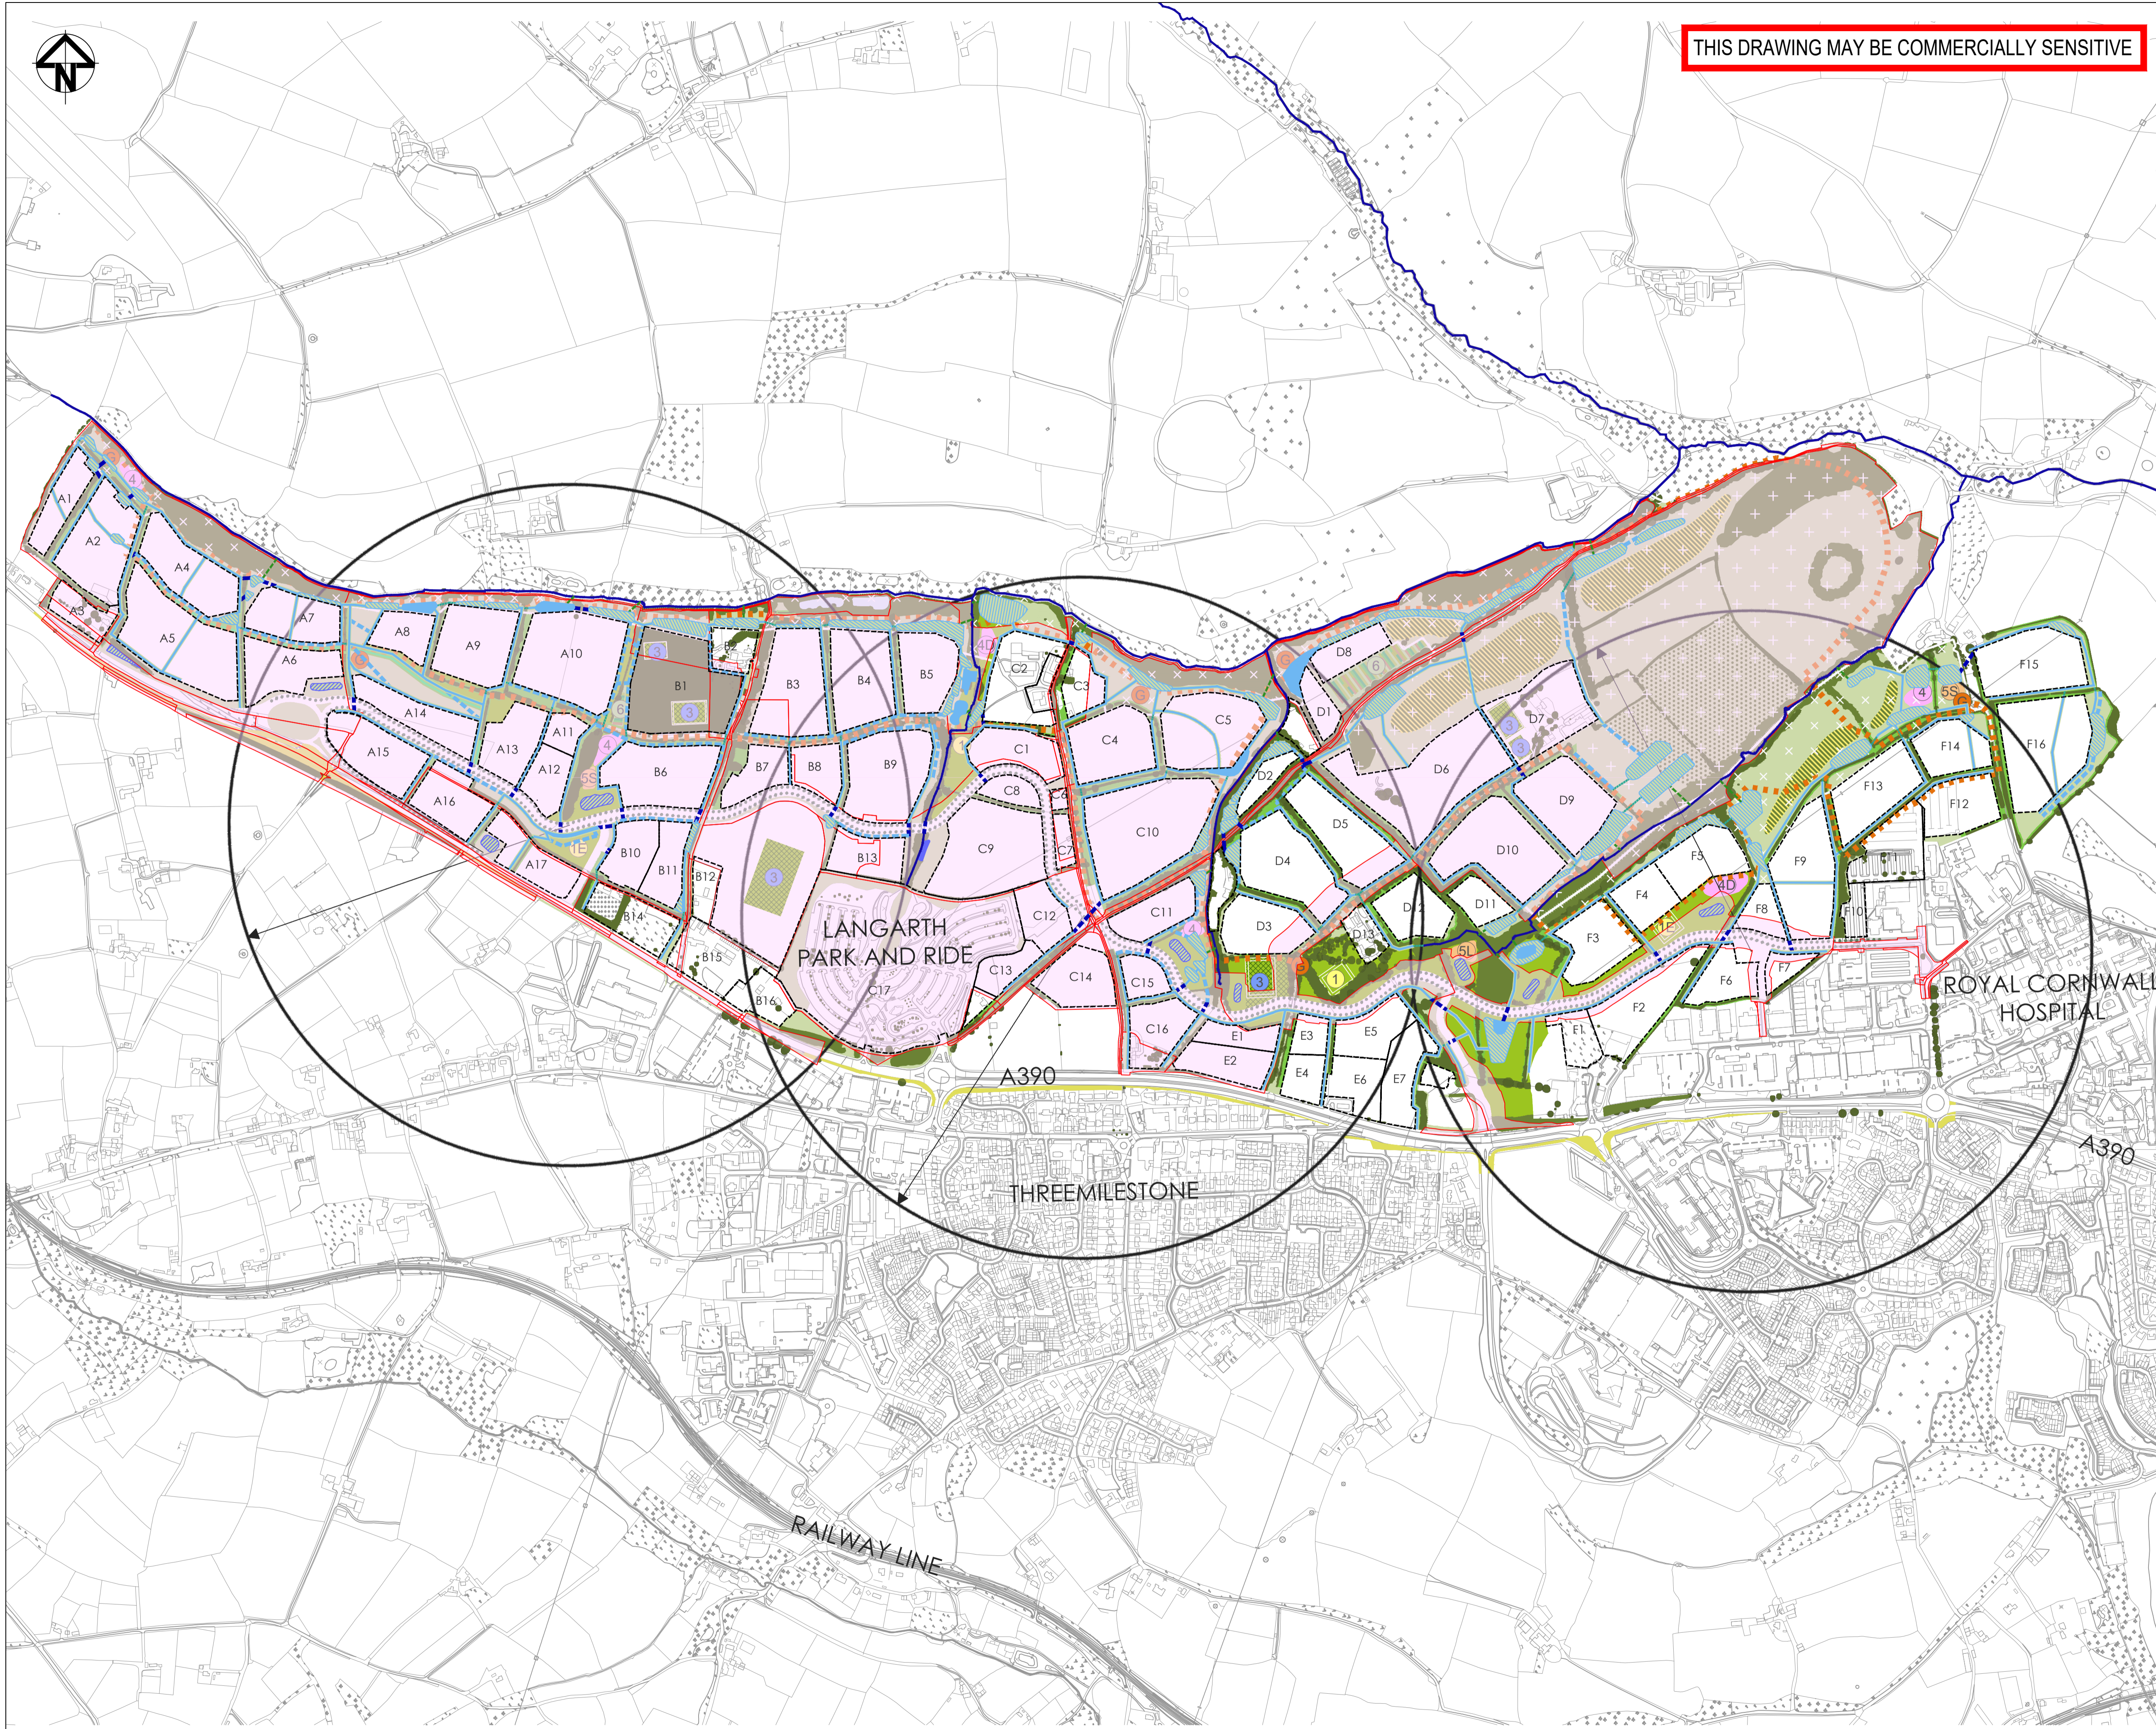

Client
CORNWALL COUNCIL

PROJECT:
LANGARTH DEVELOPMENT PROGRAMME

Site
 LANGARTH TRURO

Client
 Cornwall Council
 County Hall
 Treyew Road
 Truro TR1 3AY
 Phone +44 (0)10 000 00 00
 Fax +44 (0)10 000 00 00
 www.cornwall.gov.uk

ARCADIS *Design & Consultancy*

Registered office:
 Arcadis House
 34 York Way
 London N1 9AB

Coordinating office:
 Arcadis Consulting (UK) Ltd
 Unit 7, Research Way
 Plymouth PL6 8BT
 Tel: +44 (0)1752 689000

www.arcadis.com

TITLE:
CPO OVERLAID ON MASTERPLAN

Designed	C.NICKSON	Signed	Date
Drawn	R. SEARLE	Signed	Date
Checked	C.NICKSON	Signed	Date
Approved	C.NICKSON	Signed	Date

Scale: NTS Datum: AOD
 Original Size: A3 Grid: OS
 Suitability Code: Sx Project Number: 10032015

Suitability Description:
FOR INFORMATION ONLY

Drawing Number: LGV0_00-ARC-XX-XX-DR-Z-0630	Revision: P04
--	------------------